



800 PLAZA SECTION 6

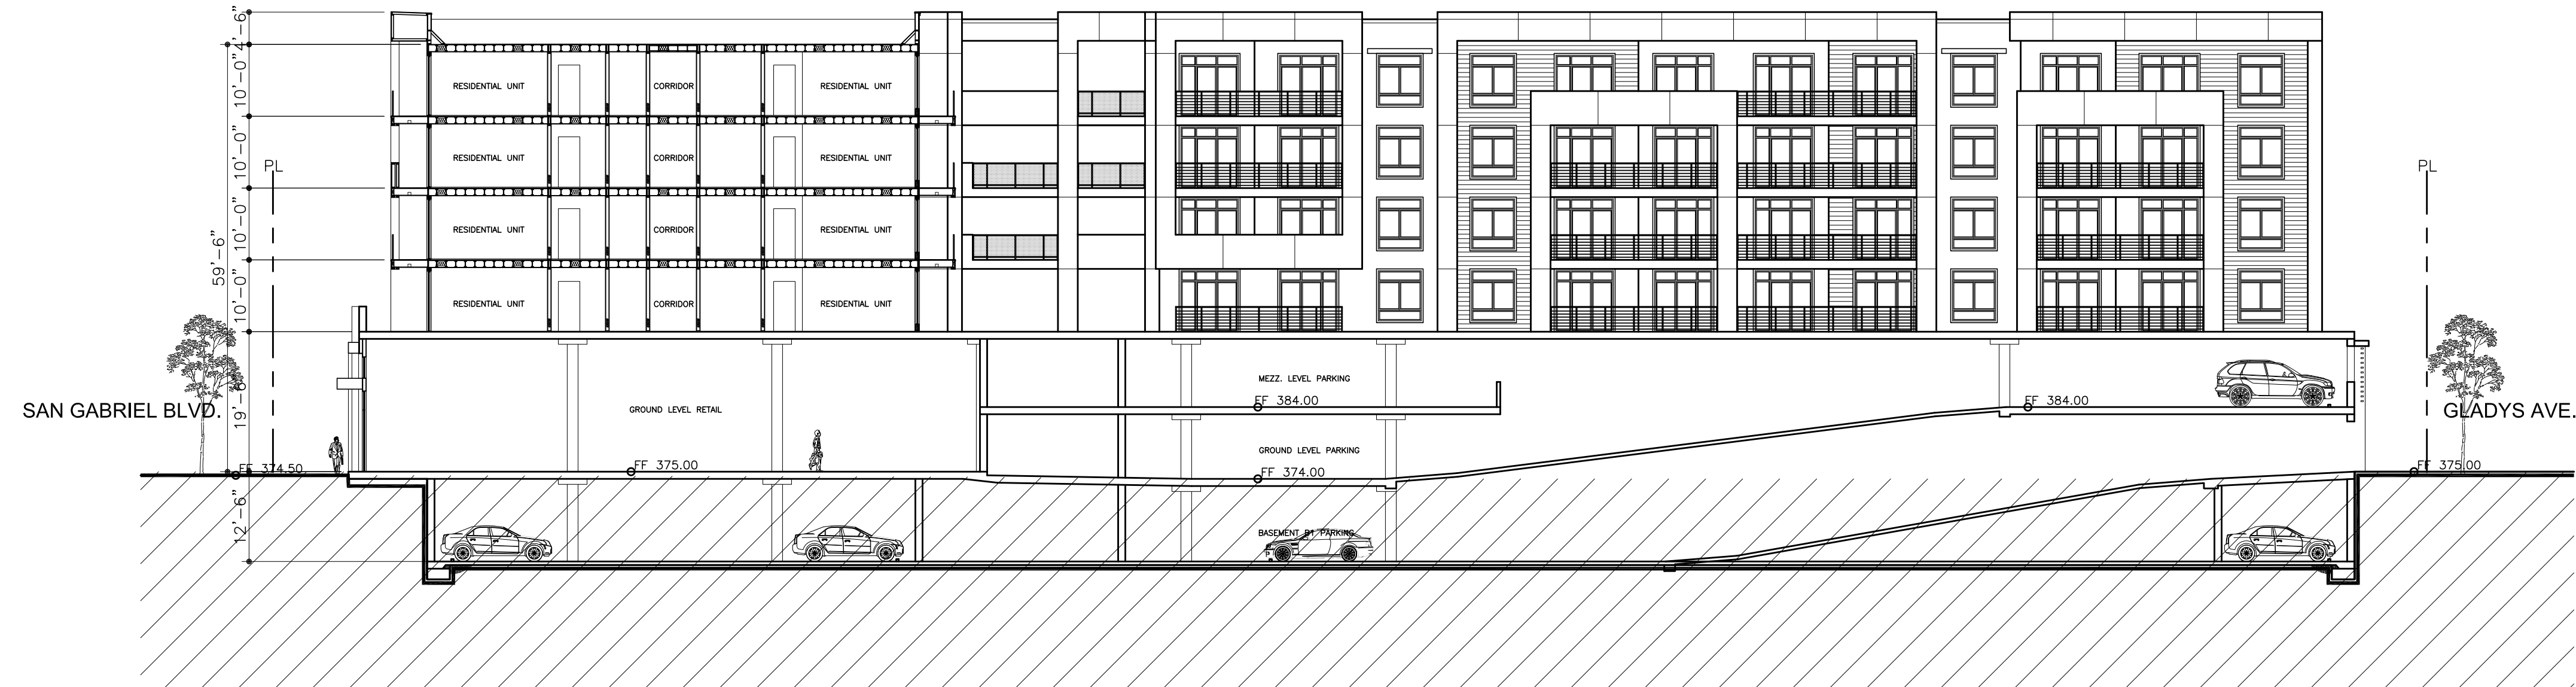

800 PLAZA SECTION 5

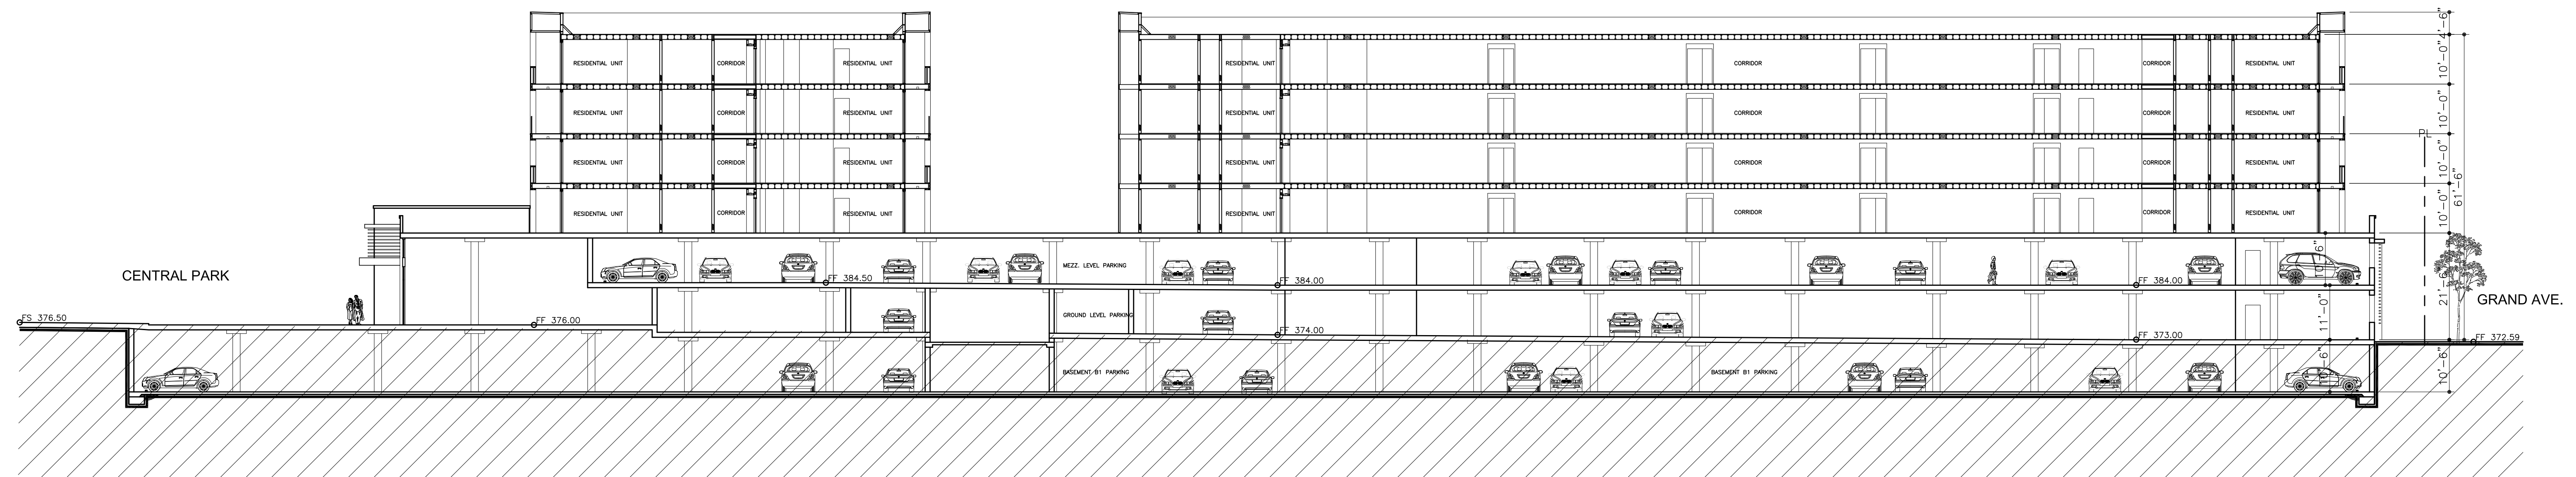

800 PLAZA SECTION 4